


no.	room	m2	floor	ceilling	soffit	walls	ceramic facing	note
205	room	3,76	F 12; wg 01	clay plaster	no	S 01; S 03	tadelakt	
206	balcony	3,54	F 04	no	no	C 01	sole	

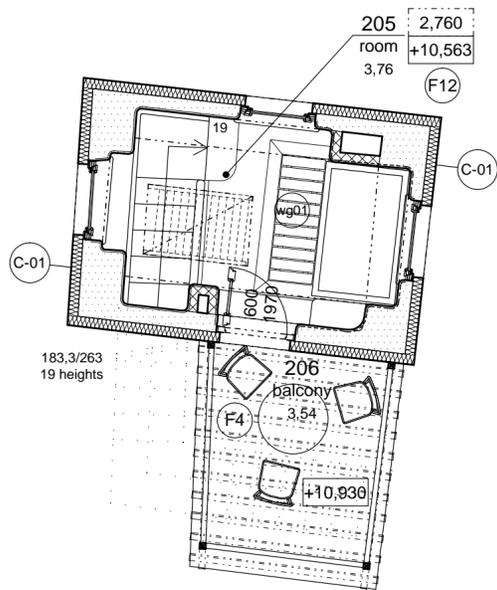


#### THE LEGEND OF MATERIALS

	masonry existing
	masonry new - gas concrete brick 65 mm
	masonry new - gas concrete brick 100 mm
	masonry new - brick 150mm P20/MC10
	masonry new - exposed brickwork
	masonry new - brick 250 mm - ACU
	masonry new - Porotherm 300 P+D
	masonry new - concrete brick
	masonry new - stone
	existing foundation (section)
	monolithic concrete C25/30 XC1 (with PP fibres)
	monolithic concrete waterproofing
	monolithic concrete (ferro)
	monolithic concrete new - C16/20 (foundation)
	light concrete - liapor
	wooden beam


#### THE LEGEND OF SURFACES

##### INNER

 

- S - 01: Clay plaster
- S - 02: Clay plaster - with inbuilt heating
- S - 03: Tadelakt - hight 2000 mm (other Clay plaster)
- S - 04: Tadelakt - hight to ceiling
- S - 05: Lime plaster


##### OUTER

 

- C-01: -existing masonry  
-Boards HOFATEX THERM (HI) - 100mm  
-plaster
- C-02: -existing masonry  
-Boards HOFATEX THERM (HI) - 80mm  
-plaster
- C-03: -new masonry / Porotherm 300P+D  
-Boards HOFATEX THERM (HI) - 80mm  
-plaster

#### Notes:

- 1 All work to be done according to current regulations and technology rules, including health and safety.
2. In case of any doubt, uncertainty or unforeseen circumstances consultation with the architect is needed to clarify progress of work.
3. Drawing of individual professions and other documentation on the list are part of the main drawing. It is necessary to coordinate building structure drawings and adjustments made by other professions.

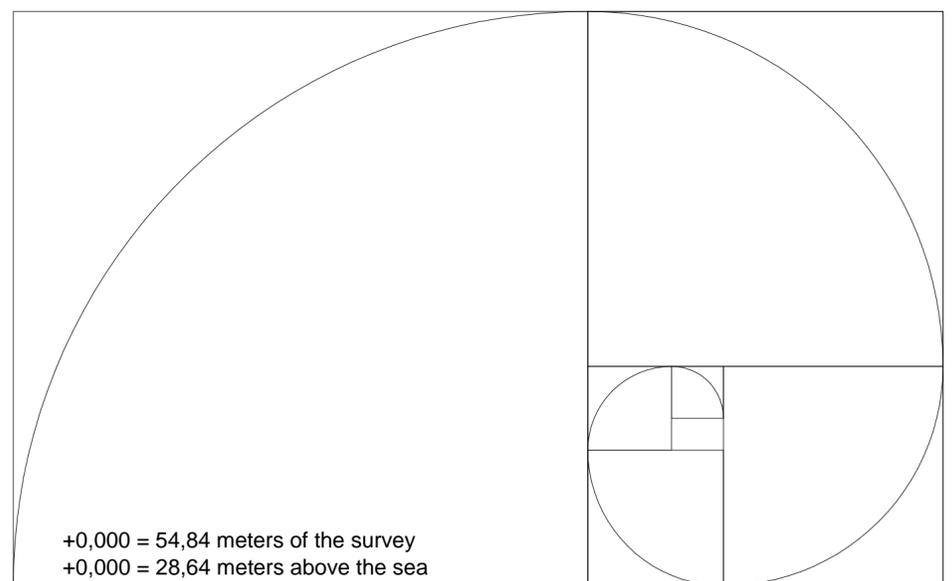

Project: the holistic hotel in El Palol property: Mas Palol (Can Fages), municipal area: Torroella de Fluvià, county: l'Alt Empordà, Spain		 <small>ak. arch. Oldřich Hozman Na Zajezdú 16, 101 00 Praha 10 Czech Republic Czech Chamber of Architects Reg. no.: 01284 tel. +420 235 31 16 22 fax. +420 235 31 16 22 www.arc.cz   arc@arc.cz</small>	
Investor: Zain Maitreya, s.l., Margenat 23, 08017 Barcelona, Spain			
Architect: ak. arch. Oldřich Hozman	Drawn by: Ing. Jan Machacek	Profession: xxxx	A4 formats: 4
Structural engineer: Joan Carles Capilla Ten and Maria Pia Monaco Baques, arquitectes		Controllor: arch. Arturo de la Maza	
Drawing: 4th floor PLAN		State of the project: EXECUTIVE PROJECT	Drawing number: F11
		Scale: 1 : 50	
		Date: 11 / 2009	