

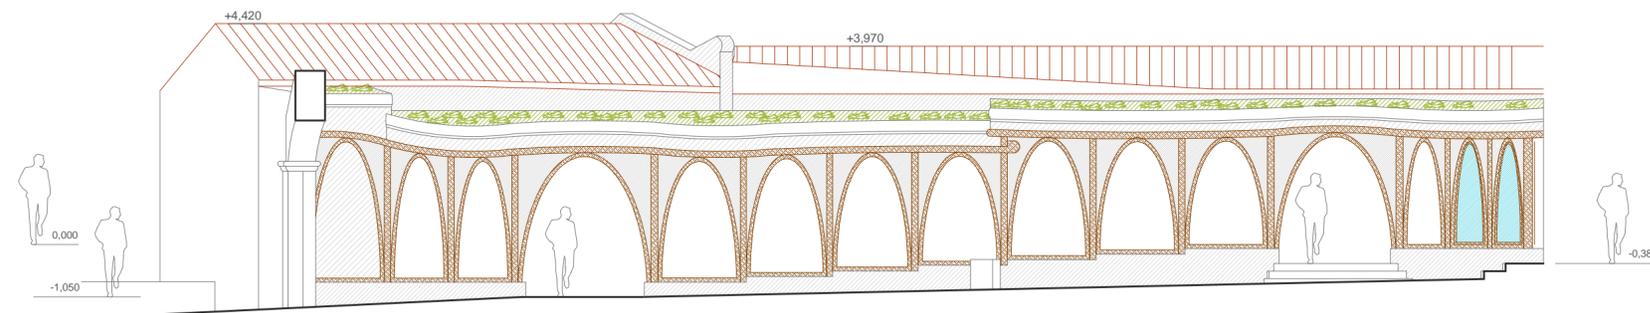


 original constructions
 new constructions
 water surface of pools

 plaster
 plaster between stones
 stones
 wood
 glass
 brickwork masonry
 tiles
 plants

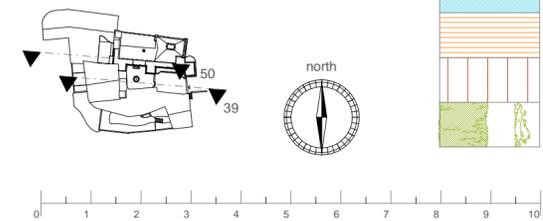


Plan : View 39

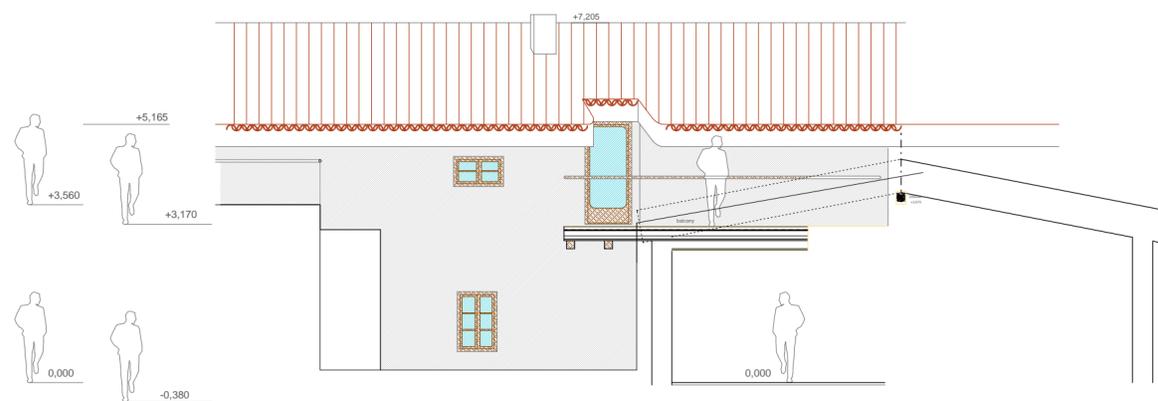

Plan : View 50

Notes:

- 1 All work to be done according to current regulations and technology rules, including health and safety.
2. In case of any doubt, uncertainty or unforeseen circumstances consultation with the architect is needed to clarify progress of work.
3. Drawing of individual professions and other documentation on the list are part of the main drawing. It is necessary to coordinate building structure drawings and adjustments made by other professions.

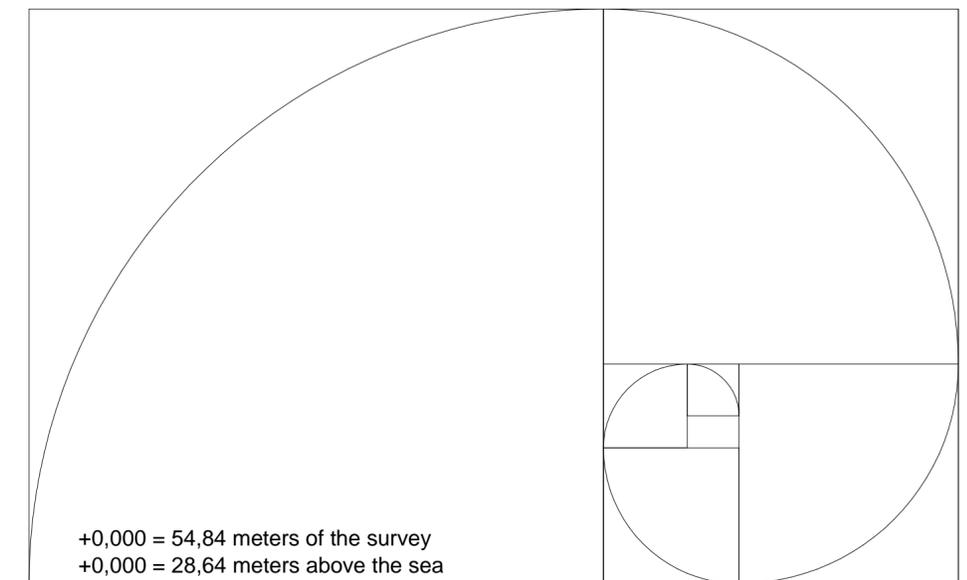

Project: the holistic hotel in El Palol property: Mas Palol (Can Fages), municipal area: Torroella de Fluvià, county: l'Alt Empordà, Spain		 ark. arch. Oldřich Hozman Na Zaječdu 16, 101 00 Praha 10 Czech Republic Czech Chamber of Architects Reg. no.: 01284 tel. + 420 235 31 16 22 fax + 420 235 31 16 22 www.arc.cz arc@arc.cz	
Investor: Zain Maitreya, s.l., Margenat 23, 08017 Barcelona, Spain			
Architect: ak. arch. Oldřich Hozman	Drawn by: Ing. Jan Machacek	Profession: Architecture	A4 formats: 4
Structural engineer: Joan Carles Capilla Ten and Maria Pia Monaco Baques, arquitectes		Controller: arch. Arturo de la Maza	
Drawing: Section 39,50 VIEWES		State of the project: EXECUTIVE PROJECT Scale: 1 : 100 Date: 11 / 2009	Drawing number: V04