



Section 62

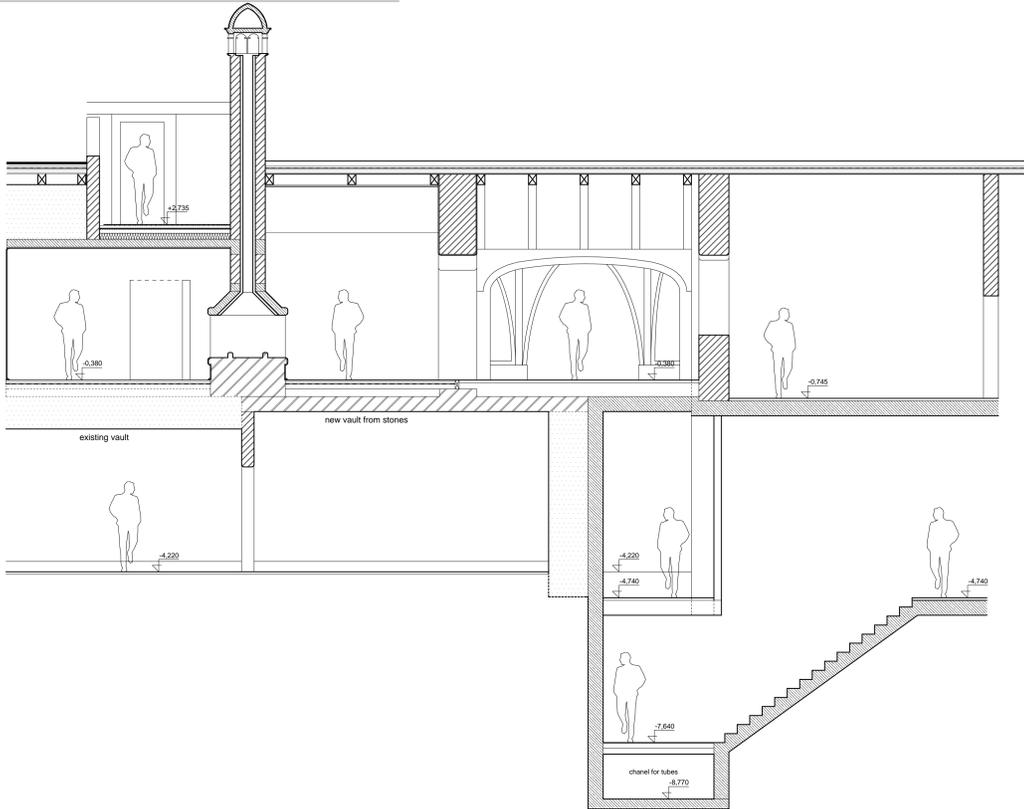

- Notes:
- 1 All work to be done according to current regulations and technology rules, including health and safety.
 2. In case of any doubt, uncertainty or unforeseen circumstances consultation with the architect is needed to clarify progress of work.
 3. Drawing of individual professions and other documentation on the list are part of the main drawing. It is necessary to coordinate building structure drawings and adjustments made by other professions.

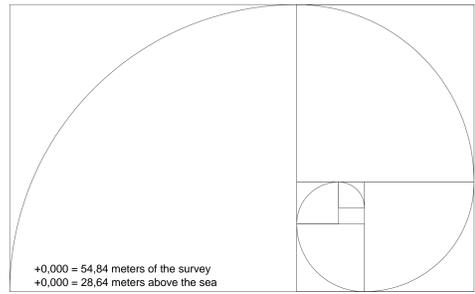

+0,000 = 54,84 meters of the survey
+0,000 = 28,64 meters above the sea

Project: the holistic hotel in El Palol property: Mas Palol (Can Fagedes), municipal area: Torroella de Fluvià, county: l'Alt Empordà, Spain			Client: Zain Maltreya, s.l., Margenat 23, 08017 Barcelona, Spain	
Architect: ark. arch. Oldrich Hozman	Drawn by: Ing. Jan Machacek		Profession: xxxxx	All formats: 18
Structural engineer: Joan Carles Capilla Ten and Maria Pia Morasco Baquero, arquitectos		Coordinator: arch. Arturo de la Maza		Date of the project: EXECUTIVE PROJECT
Drawing: SECTIONS 62 + others (staircase, 0000) SECTIONS		Scale: 1 : 50	Date: 11 / 2009	Drawing number: S15