



Section 57

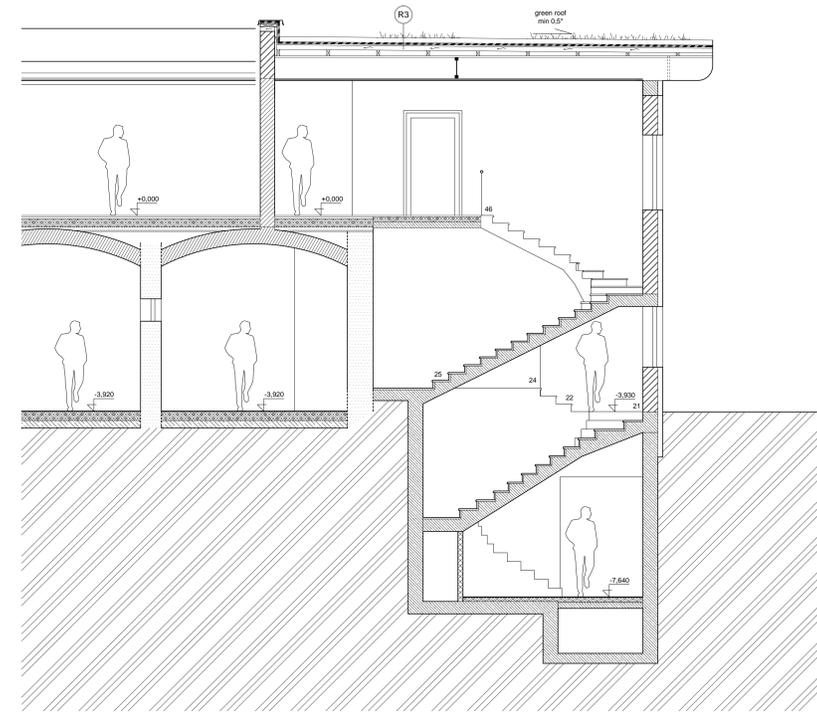


Section 58

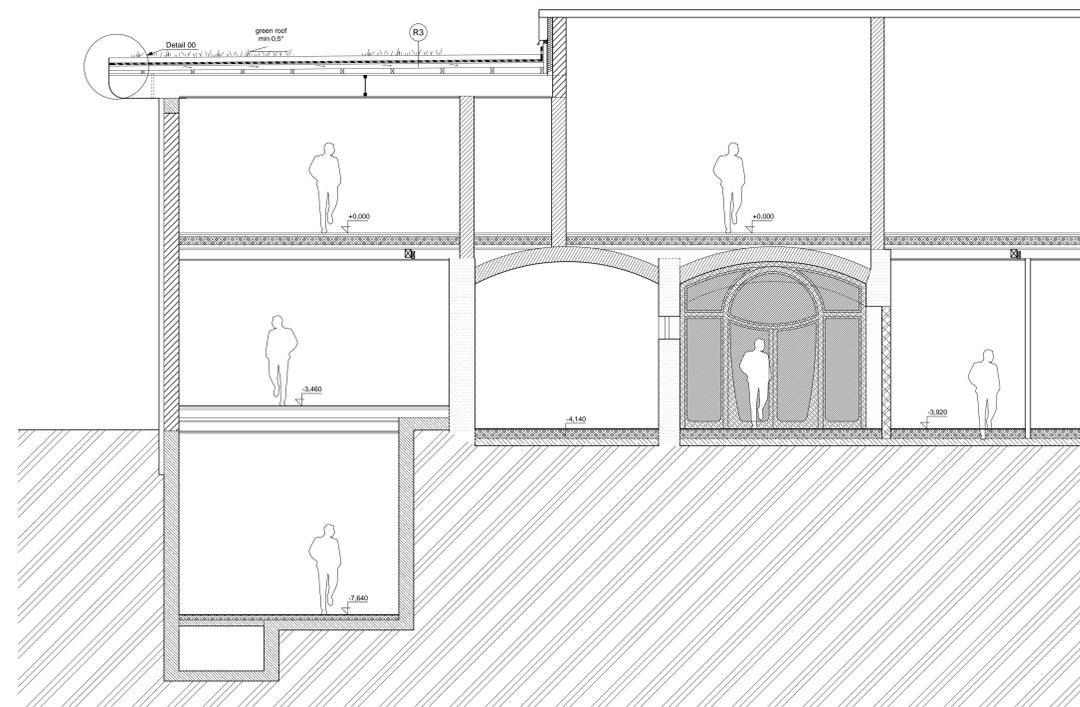

Section 59

Notes:

- 1 All work to be done according to current regulations and technology rules, including health and safety.
2. In case of any doubt, uncertainty or unforeseen circumstances consultation with the architect is needed to clarify progress of work.
3. Drawing of individual professions and other documentation on the list are part of the main drawing. It is necessary to coordinate building structure drawings and adjustments made by other professions.

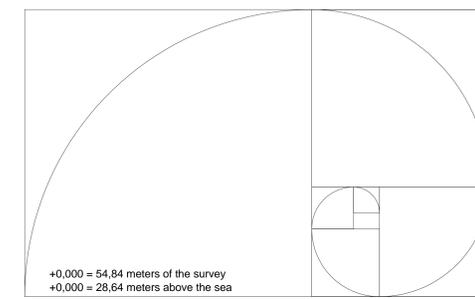

Project: the holistic hotel in El Palol property: Mas Palol (Can Fagedes), municipal area: Torroella de Fluvià, county: l'Alt Empordà, Spain			
Address: Zain Maltreya, s.l., Margenat 23, 08017 Barcelona, Spain		Date of the project: EXECUTIVE PROJECT Scale: 1 : 50 Date: 11 / 2009	
Architect: ark. arch. Oldrich Hozman	Drawn by: Ing. Jan Machacek	Profession: xxxxx	All formats: 18
Structural engineer: Joan Carles Capilla Ten and Maria Pia Moracco Baquero, arquitectos		Coordinator: arch. Arturo de la Maza	
Drawing: SECTION 57,58,59 SECTIONS		Drawing number: S13	