


Notes:

- 1 All work to be done according to current regulations and technology rules, including health and safety.
2. In case of any doubt, uncertainty or unforeseen circumstances consultation with the architect is needed to clarify progress of work.
3. Drawing of individual professions and other documentation on the list are part of the main drawing. It is necessary to coordinate building structure drawings and adjustments made by other professions.

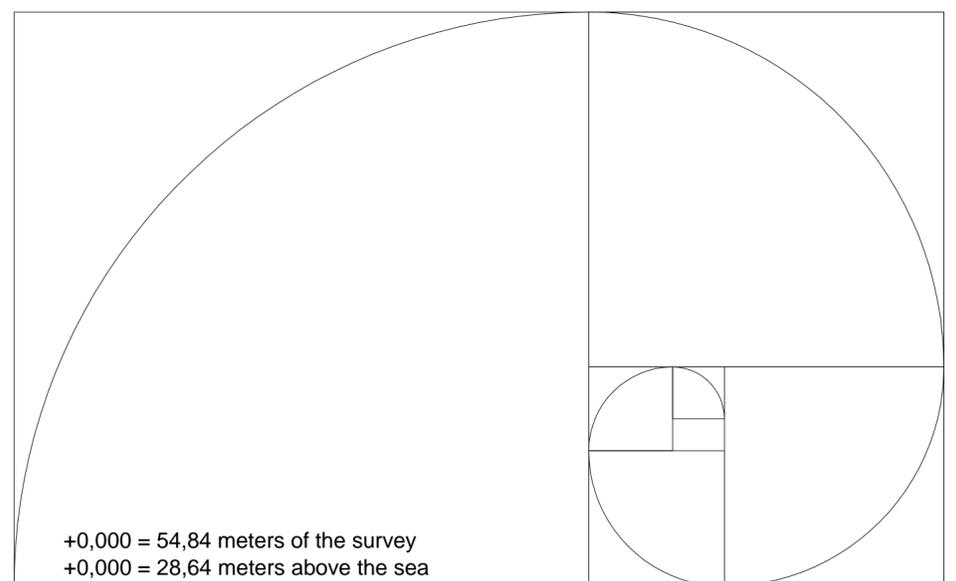

| | | | |
|--|---------------------------------------|--|-------------------------------|
| Project: the holistic hotel in El Palol property: Mas Palol (Can Fages), municipal area: Torroella de Fluvià, county: l'Alt Empordà, Spain | |  <small> ak. arch. Oldřich Hozman Na Zaječce 16, 101 00 Praha 10 Czech Republic Czech Chamber of Architects Reg. no.: 01284 tel +420 235 31 16 22 fax +420 235 31 16 22 www.arc.cz arc@arc.cz </small> | |
| Investor: Zain Maitreya, s.l., Margenat 23, 08017 Barcelona, Spain | | | |
| Architect: ak. arch. Oldřich Hozman | Drawn by: Ing. Jan Machacek | Profession: xxxx | A4 formats: 4 |
| Structural engineer: Joan Carles Capilla Ten and Maria Pia Monaco Baques, arquitectes | | Controller: arch. Arturo de la Maza | |
| Drawing: Section 65 SECTIONS | | State of the project: EXECUTIVE PROJECT Scale: 1 : 50 Date: 11 / 2009 | Drawing number: S03 |