



view 14 (part)

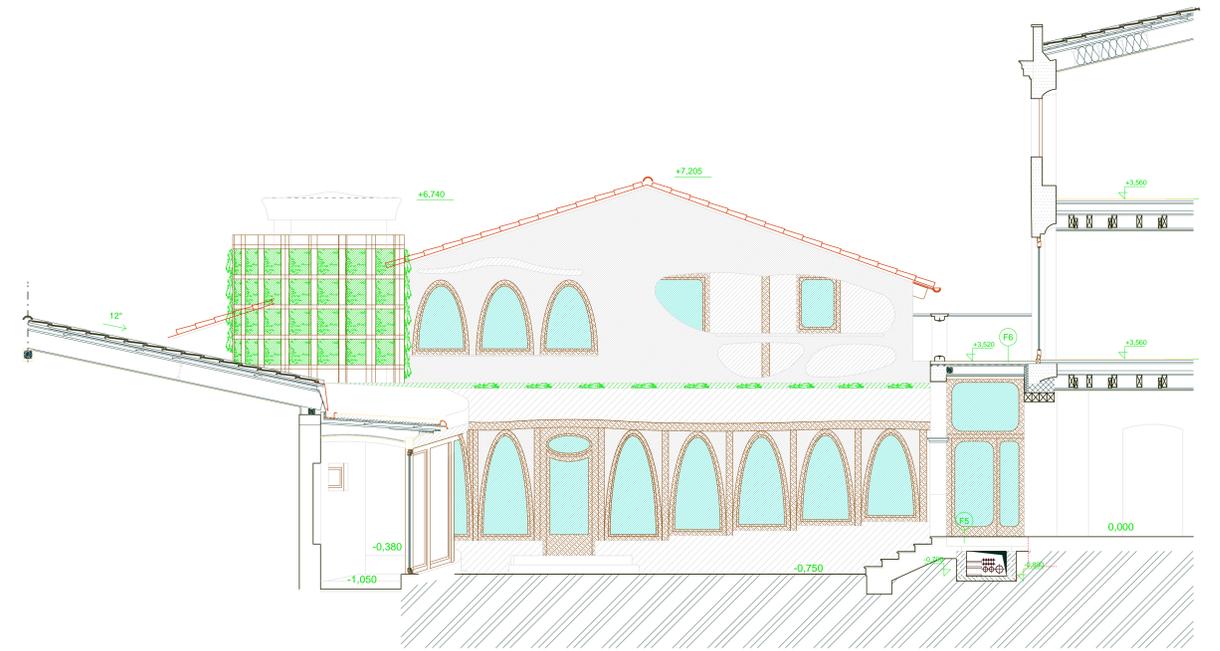


view 10 (opposite)

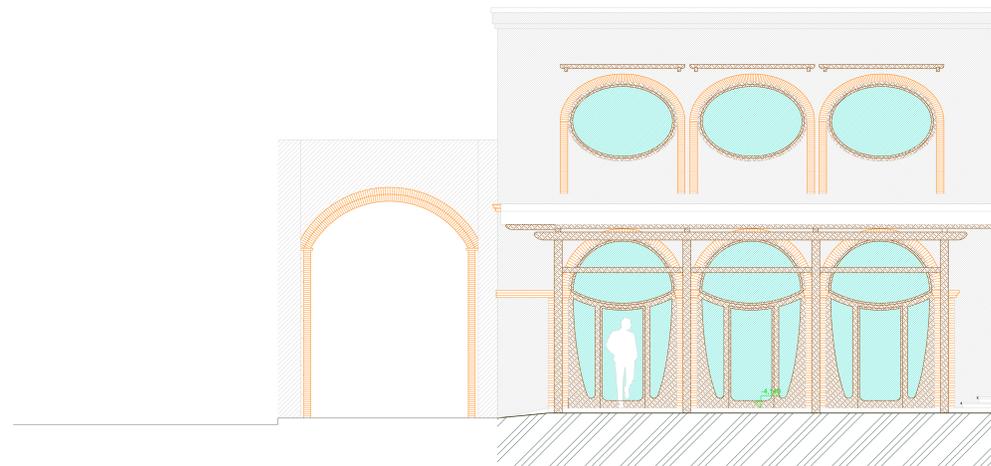

view the winter garden

Notes:

- 1 All work to be done according to current regulations and technology rules, including health and safety.
2. In case of any doubt, uncertainty or unforeseen circumstances consultation with the architect is needed to clarify progress of work.
3. Drawing of individual professions and other documentation on the list are part of the main drawing. It is necessary to coordinate building structure drawings and adjustments made by other professions.

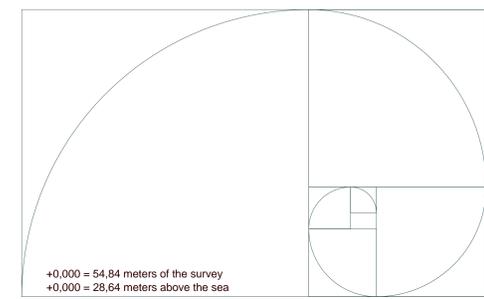

+0,000 = 54,84 meters of the survey  
+0,000 = 28,64 meters above the sea

Project: the holistic hotel in El Palol property: Mas Palol (Can Fageda), municipal area: Torroella de Fluvià, county: l'Alt Empordà, Spain Investor: Zain Maltreya, s.l., Margenat 23, 08017 Barcelona, Spain		 <small>ARC STUDIO          C/ del Doctor Ferrer, 10          08500 Torroella de Fluvià, Spain          Tel: +34 972 21 71 72          Fax: +34 972 21 14 22          www.arsstudio.com</small>	
Architect: ark. arch. Oldrich Hozman	Drawn by: Ing. Jan Machacek	Profession: xxxxx	A4 format: B3
Structural engineer: Joan Carles Capilla Ten and Maria Pia Moraco Baquet, arquitectos		Controller: arch. Arturo de la Maza	Drawing number: <b>V01</b>
Drawing: <b>View (Section) 10 (opposite), 14, 29</b> SECTIONS		Date of the project: EXECUTIVE PROJECT Scale: 1 : 50 Date: 11 / 2009	Drawing number: <b>V01</b>