







Section 28 (part)

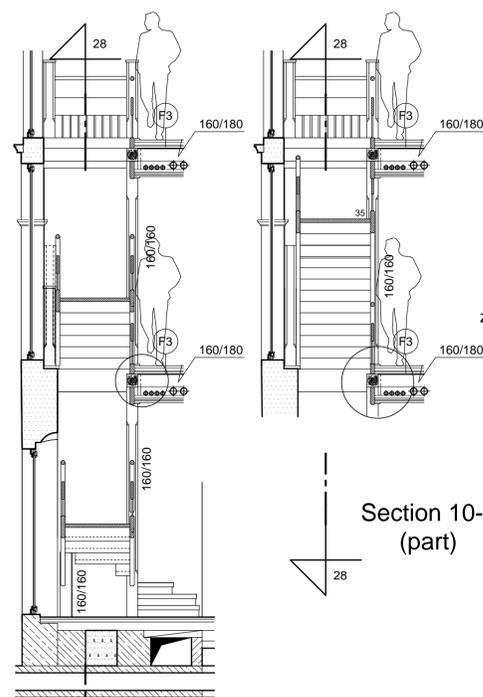


Section 10 (part)

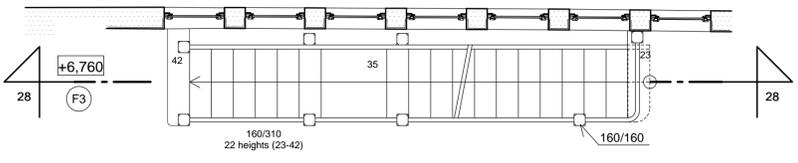

jednou to jde na osu sloupku a jednou podél

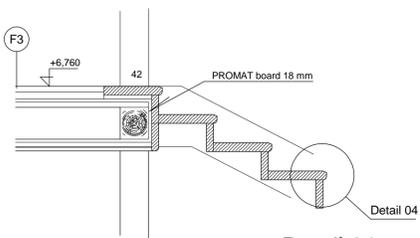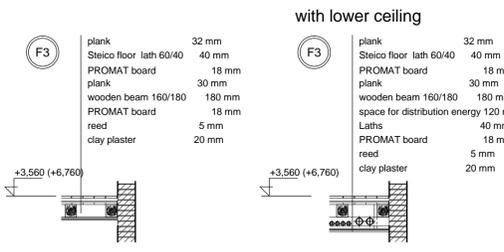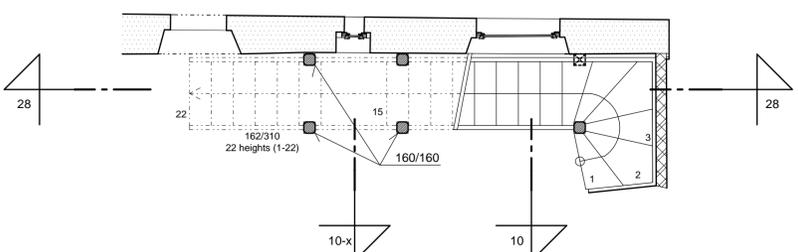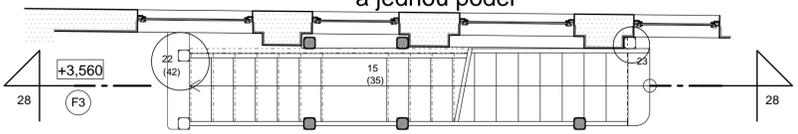


Detail 01 1:20

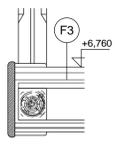

Detail 02 1:20




Detail 04 1:5

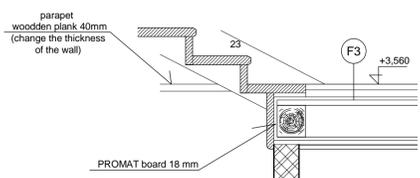

Detail 03 1:20

Notes:

- 1 All work to be done according to current regulations and technology rules, including health and safety.
2. In case of any doubt, uncertainty or unforeseen circumstances consultation with the architect is needed to clarify progress of work.
3. Drawing of individual professions and other documentation on the list are part of the main drawing. It is necessary to coordinate building structure drawings and adjustments made by other professions.

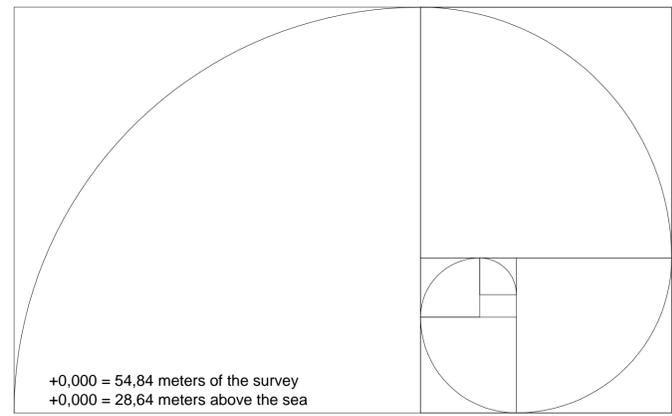

+0,000 = 54,84 meters of the survey
+0,000 = 28,64 meters above the sea

Project: the holistic hotel in El Palol property: Mas Palol (Can Fages), municipal area: Torroella de Fluvià, county: l'Alt Empordà, Spain			<small>ak. arch. Oldřich Hozman No Zjezdů 16, 101 00 Praha 10 Czech Republic Czech Chamber of Architects Reg. no. 01284 tel. +420 235 31 116 22 www.arc.cz info@arc.cz</small>	
Investor: Zain Maitreya, s.l., Margenat 23, 08017 Barcelona, Spain			Profession: xxxx	A4 formats: 8
Architect: ak. arch. Oldřich Hozman	Drawn by: Ing. Jan Machacek	Controlled by: arch. Arturo de la Maza	State of the project: EXECUTIVE PROJECT	
Structural engineer: Joan Carles Capilla Ten and Maria Pia Monaco Baques, arquitectes		Date: 11 / 2009	Drawing number: F17	
Staircase - NE part PLANS, SECTIONS, DETAILS		Scale: 1 : 50		