




section 28
(foundations)

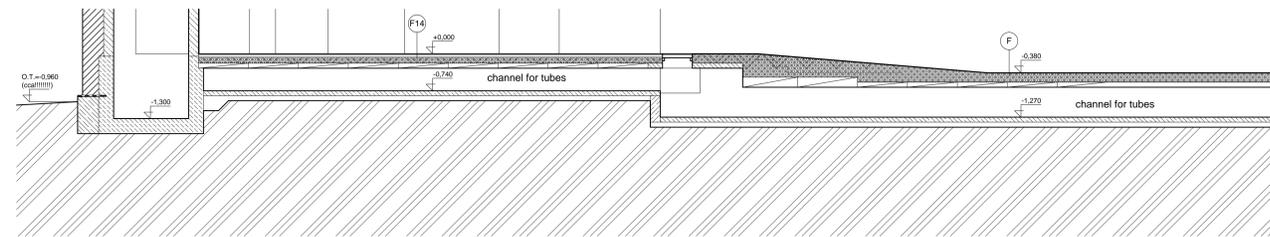


section J

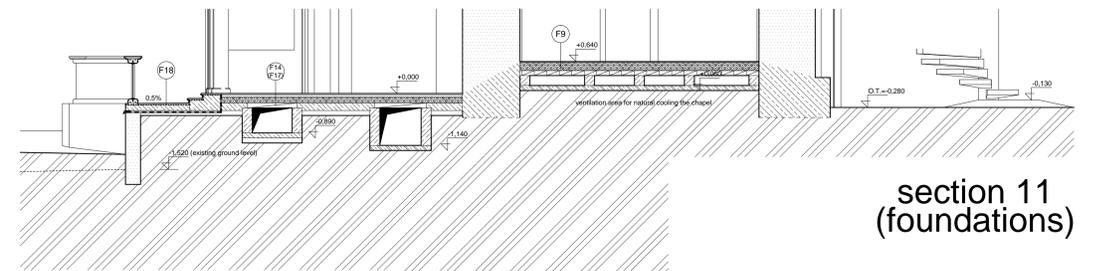

section 11
(foundations)

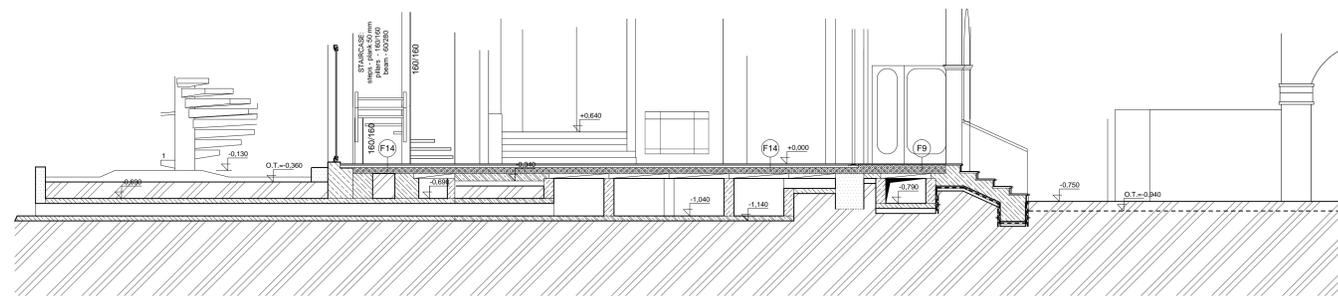


section 10
(foundations)

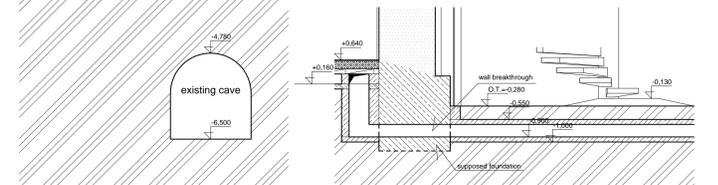

section L

Notes:

- 1 All work to be done according to current regulations and technology rules, including health and safety.
2. In case of any doubt, uncertainty or unforeseen circumstances consultation with the architect is needed to clarify progress of work.
3. Drawing of individual professions and other documentation on the list are part of the main drawing. It is necessary to coordinate building structure drawings and adjustments made by other professions.

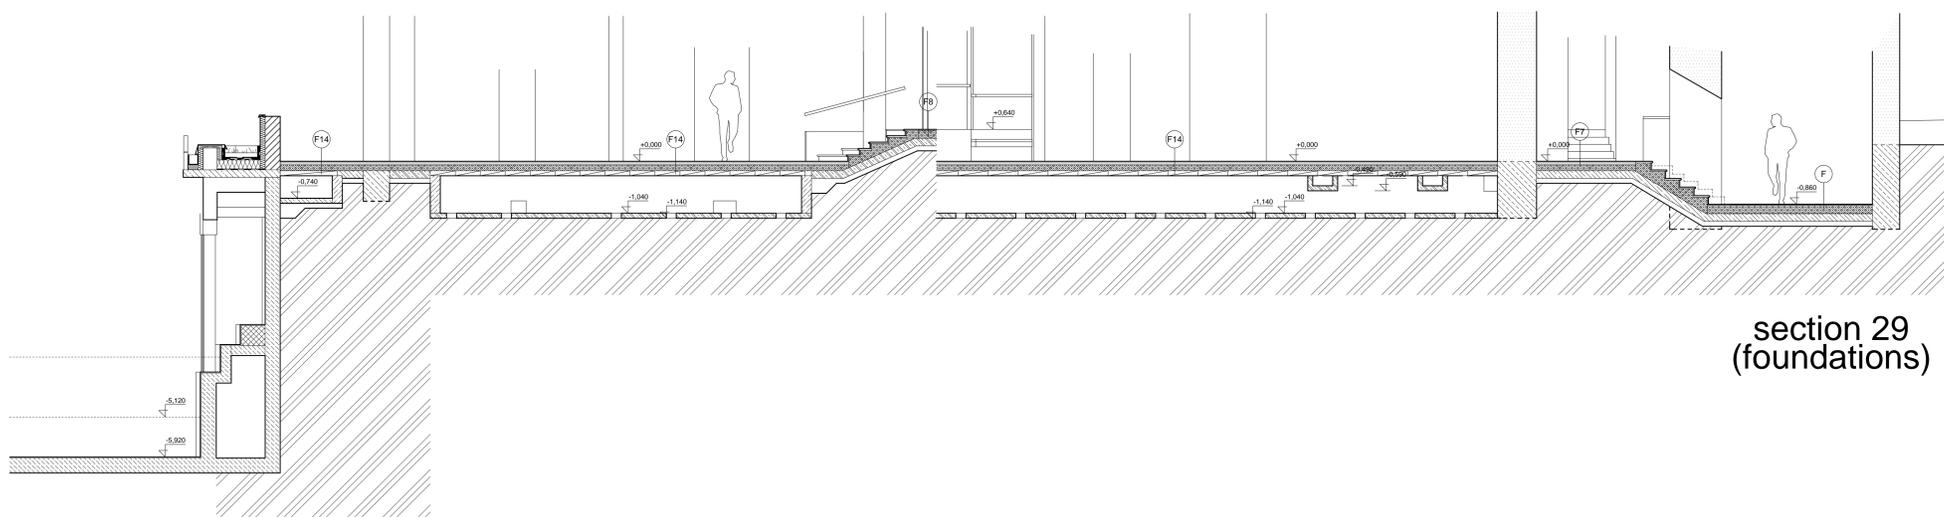

section 29
(foundations)

+0,000 = 54,84 meters of the survey
+0,000 = 28,64 meters above the sea

Project: the holistic hotel in El Palol property: Mas Palol (Can Fageda), municipal area: Torroella de Fluvià, county: l'Alt Empordà, Spain		
Address: Zain Maltreya, s.l., Margenat 23, 08017 Barcelona, Spain		
Architect: ark. arch. Oldrich Hozman	Drawn by: Ing. Jan Machacek	Profession: xxxxx
Structural engineer: Joan Carles Capilla Ten and Maria Pia Morasco Baquero, arquitectos	Controller: arch. Arturo de la Maza	All formats: 16
Drawing: Foundations - NE part SECTIONS		Date of the project: 11 / 2009
Scale: 1 : 50		Drawing number: F15