



Section 69, scale 1:100

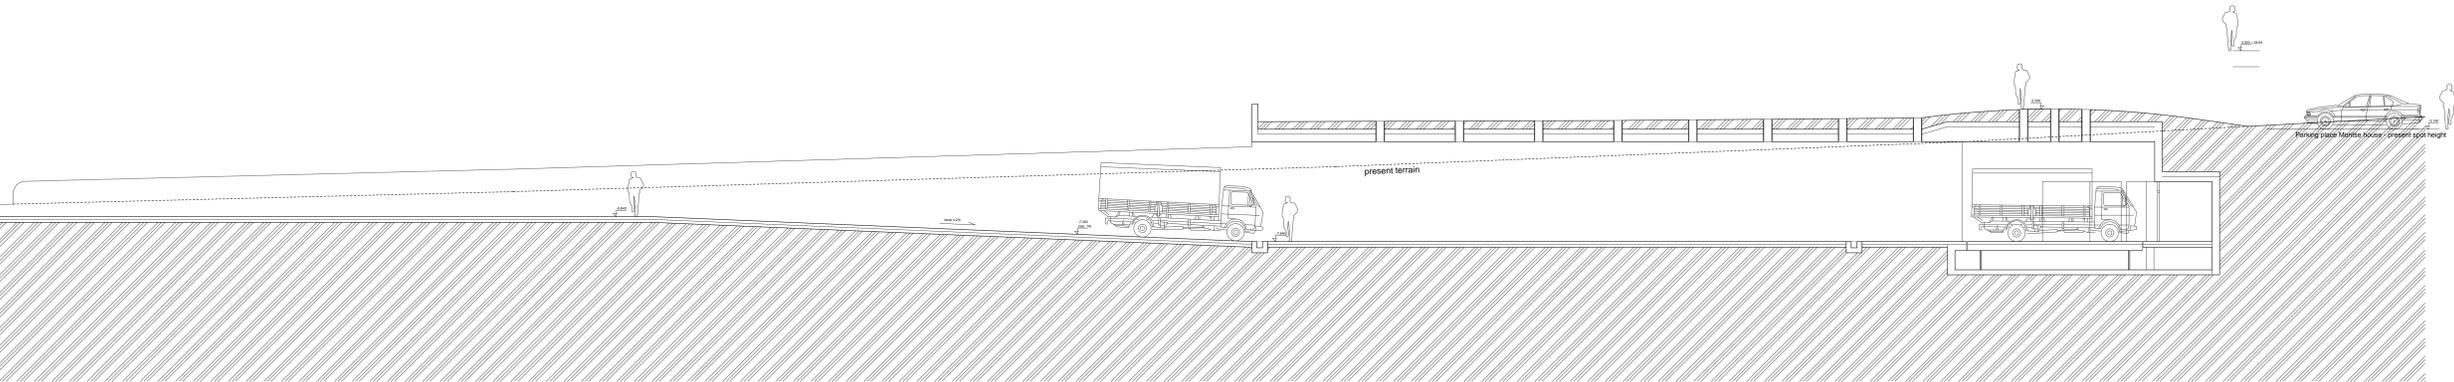

Section 70, scale 1:100

Notes:

- 1 All work to be done according to current regulations and technology rules, including health and safety.
2. In case of any doubt, uncertainty or unforeseen circumstances consultation with the architect is needed to clarify progress of work.
3. Drawing of individual professions and other documentation on the list are part of the main drawing. It is necessary to coordinate building structure drawings and adjustments made by other professions.

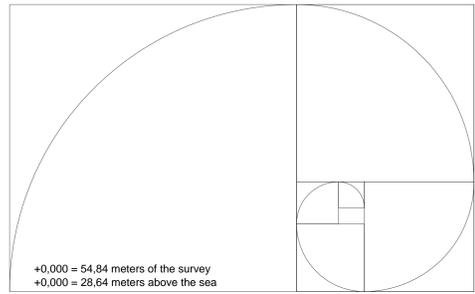

+0,000 = 54,84 meters of the survey
 +0,000 = 28,64 meters above the sea

Project: the holistic hotel in El Palol property: Mas Palol (Can Fages), municipal area: Torroella de Fluvià, county: l'Alt Empordà, Spain			
Investor: Zain Maitreya, s.l., Margenat 23, 08017 Barcelona, Spain		Architect: ark. arch. Oldrich Hozman	
Structural engineer: Joan Carles Capilla Ten and Maria Pia Monaco Baques, arquitectes		Drawn by: Ing. Jan Machacek	
Date of the project: EXECUTIVE PROJECT Scale: 1 : 100 Date: 11 / 2009		Profession: xxxxx All format: 16 Drawing number: s16	